


NOT FOR CONSTRUCTION

COMPACTED 2"-MINUS LEVELING PAD OR OTHER OPTION AS SHOWN IN THE INSTALLATION GUIDE**

SCALE: NONE

NO GROUNDWATER CONDITIONS ASSUMED.

**NOTE: SEE INSTALLATION GUIDE FOR VEGETATION OPTIONS AND INSTALLATION GUIDE FOR DETAILS AND OPTIONS.

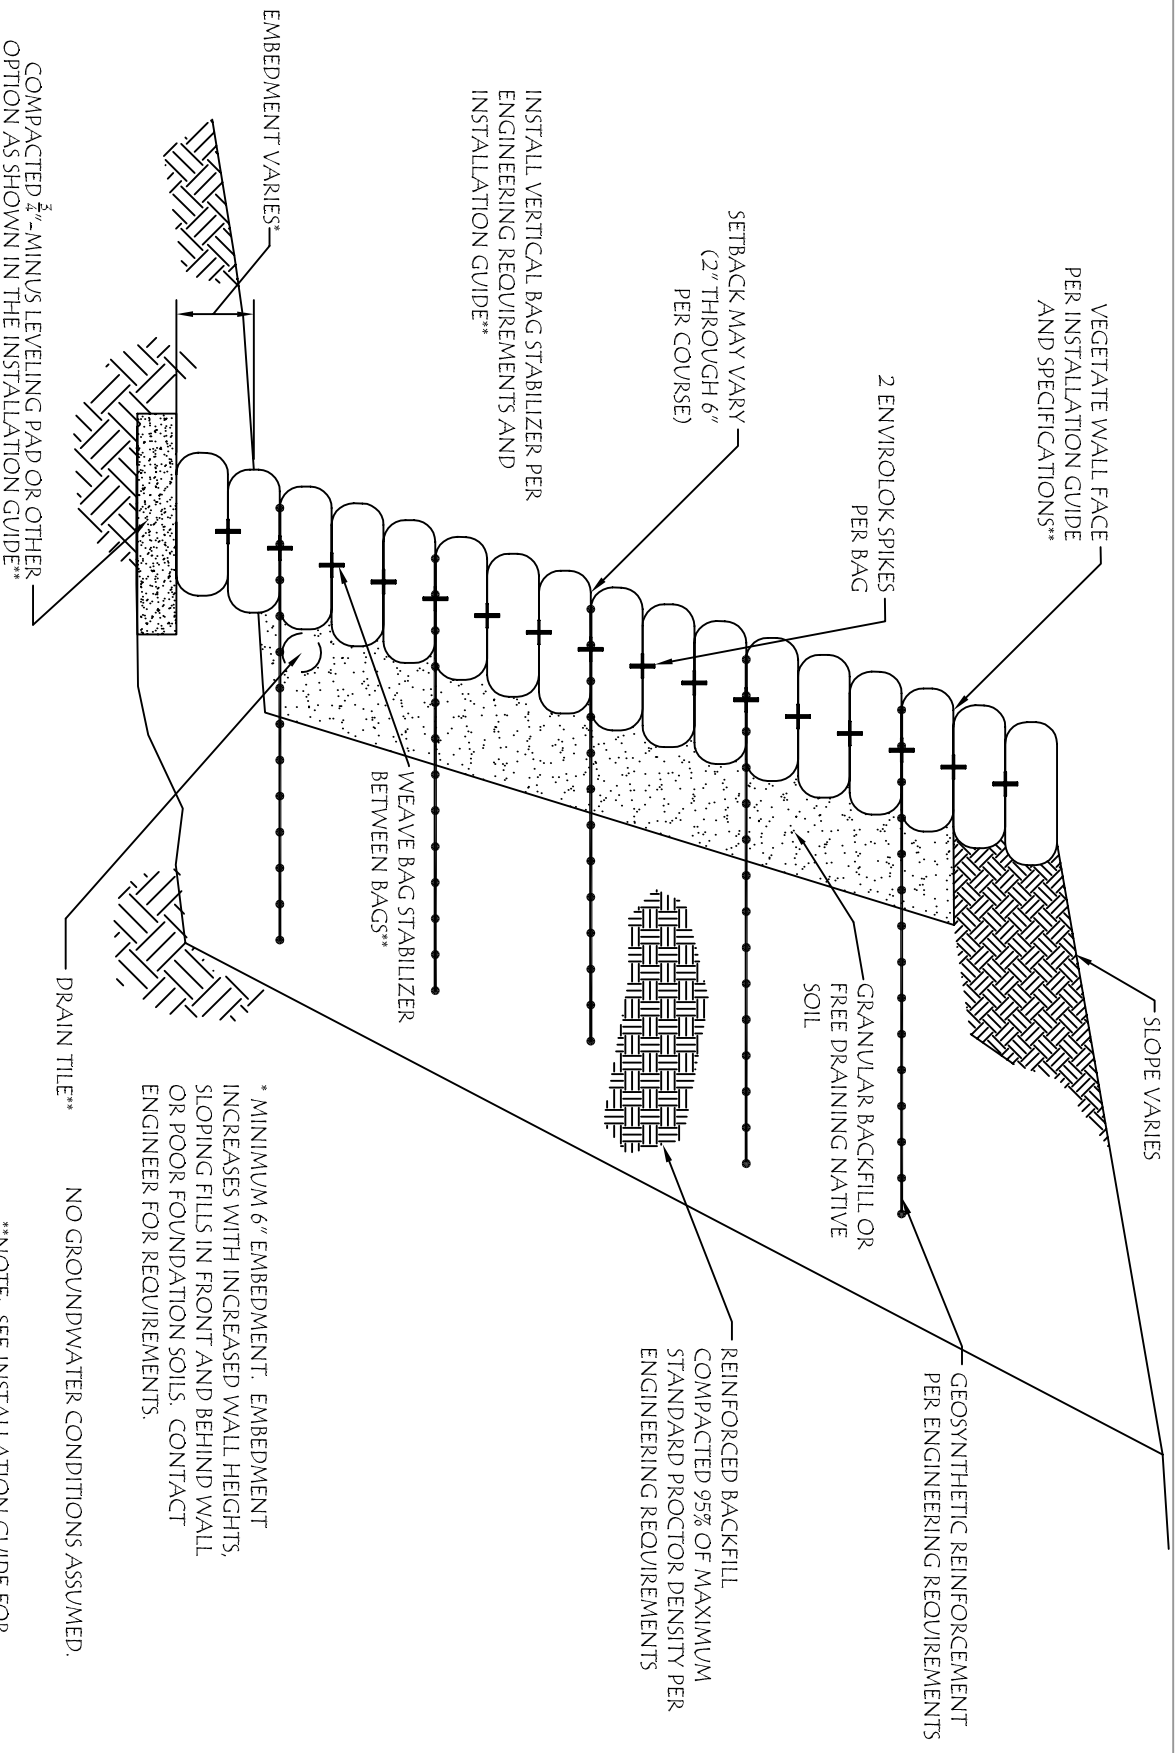

THESE DETAILS ARE INTENDED FOR PRELIMINARY DESIGN PURPOSES ONLY. FINAL DETERMINATION OF THE SUITABILITY OF ANY INFORMATION OR MATERIAL IS THE SOLE RESPONSIBILITY OF THE USER. A FINAL PROJECT SPECIFIC DESIGN SHOULD BE PREPARED BY A QUALIFIED, LICENSED, PROFESSIONAL ENGINEER.



2918 AGRICULTURE DRIVE
MADISON, WI 53718
PHONE: 608-226-2544

ENVIROLOK

REINFORCED WALL SECTION

SCALE	AS NOTED
DRAWN BY	PDS
CHECKED BY	PDS
DATE	DECEMBER, 2006
DWG. NO.	REINFORCED SECTION